


1/ID-102 PROPOSED FIRST FLOOR PLAN
1/4" = 1'-0"

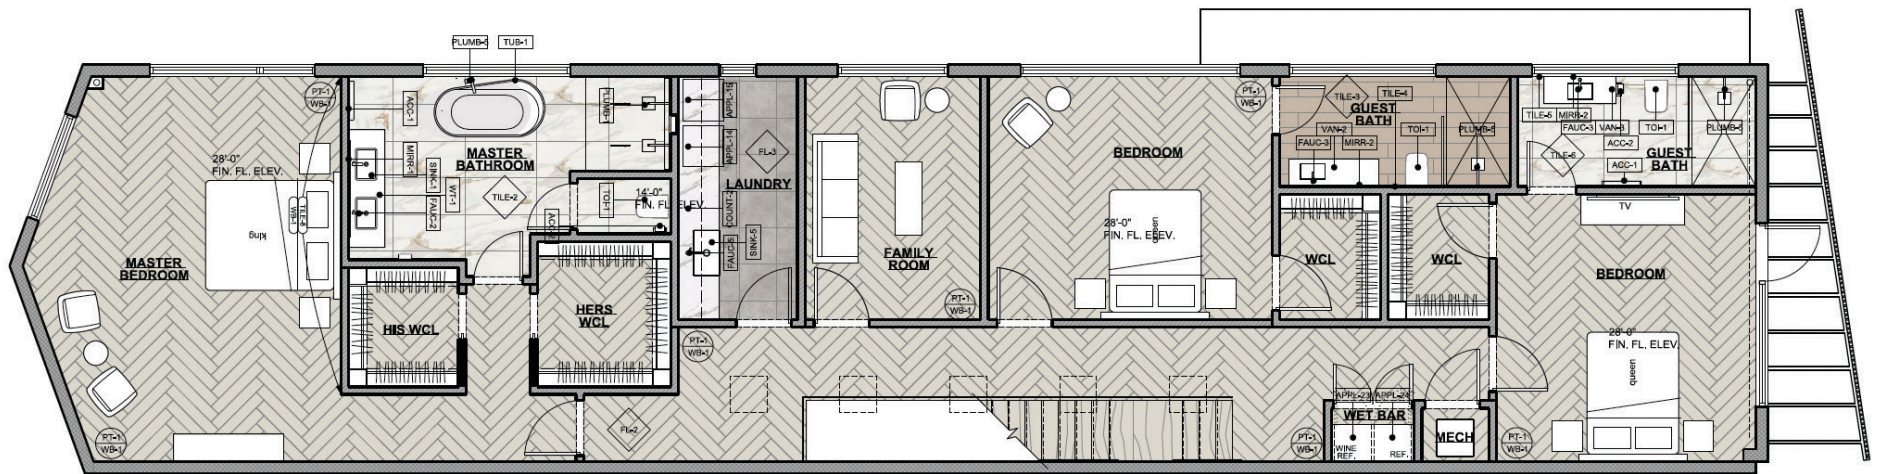

1/ID-103 PROPOSED SECOND FLOOR PLAN
1/4" = 1'-0"